



Public Notice

Applicant:
Russell Claus

Date:
Published: Nov. 6, 2000
Expires: Dec. 6, 2000

**U.S. Army Corps
of Engineers**

In Reply Refer To:

Buffalo District CELRB-CO-R RE: 2000-00231(2) Section: OH 10 and 404

**Application for Permit under Authority of
Section 10 of the Rivers and Harbors Act of 1899 and
Section 404 of the Clean Water Act (33 U.S.C. 1344).**

Mr. Russell Claus, 13257 Hollo Oval, Strongsville, Ohio 44136, has requested a Department of the Army (DA) Permit for authorization to work and place fill in a water of the United States in connection with the placement of an armor stone revetment and breakwater in Lake Erie. The project is located at Lot 29, Section 3, Vermilion Township, Erie County, Ohio.

Department of the Army authorization is required to work and place a total of 375 cubic yards of stone below the Ordinary High Water (OHW) level of Lake Erie. Work will include the following:

- a. The construction of 220 linear feet of armor stone revetment consisting of a double layer of 3-5 ton armor stone placed on a under-layer of 12-24 inch stone. Approximately 335 cubic yards of stone will be placed below OHW for the construction of the revetment. The armor stone will extend from a toe elevation of approximately 568 feet International Great Lakes Datum (IGLD) 1985 to a top elevation of 583.0 feet (IGLD 85). Secondly 12-24 inch stone will extend from 583 feet to 587 feet to provide protection from wave run-up. The slope will be re-graded to a 3H:1V slope yielding an average cut to the top of the slope of 15 feet.
- b. The construction of 50 linear feet of armor stone breakwater and a top elevation of 574 feet (IGLD 85). The detached breakwater will consist of 2-6 ton armor stones and a 1 foot thick bedding layer of 6-12 inch stones. Approximately 40 cubic yards of stone will be placed below OHW.

The purpose of the proposed project is to provide long-term erosion protection and to create conditions in which to facilitate the accumulation of sand along the shoreline property.

Location and details of the above described work are shown on the attached maps and drawings.

Questions pertaining to the work described in this notice should be directed to Scott L. Schlueter, who can be contacted by calling (716) 879-4325, or by e-mail at: scott.l.schlueter@usace.army.mil

The applicant has certified that the proposed activity complies with Ohio's approved Coastal Zone Management Program and will be conducted in a manner consistent with that program. Any comments on the consistency of the proposed activity with Ohio's Coastal Zone Management Program should be forwarded to:

Mr. Don Povolny or Ms. Kim Baker
Ohio Department of Natural Resources
Division of Real Estate and Land Management
Resource Management Section
1952 Belcher Drive, Building C-4
Columbus, Ohio 43224-1386
Telephone (614) 265-6411
FAX (614) 267-4764
e-mail: kim.baker@dnr.state.oh.us

The following authorization(s) may be required for this project:

Water Quality Certification (or waiver thereof) from the Ohio Environmental Protection Agency.

There are no registered historic properties or properties listed as being eligible for inclusion in the National Register of Historic Places that will be affected by this project.

In addition, available evidence indicates that the proposed work will not affect a species proposed or designated by the U.S. Department of the Interior as threatened or endangered, nor will it affect the critical habitat of any such species.

This notice is promulgated in accordance with Title 33, Code of Federal Regulations, parts 320-330. Any interested party desiring to comment on the work described herein may do so by submitting their comments, in writing, so that they are received no later than 4:30 pm on the expiration date of this notice.

Comments should be sent to the U. S. Army Corps of Engineers, 1776 Niagara Street, Buffalo, New York 14207, and should be marked to the attention of Scott L. Schlueter, or by e-mail at: scott.l.schlueter@usace.army.mil. A lack of response will be interpreted as meaning that there is no objection to the work as proposed.

Comments submitted in response to this notice will be fully considered during the public interest review for this permit application. All written comments will be made a part of the administrative record. Due to resource limitations, this office will normally not acknowledge the receipt of comments or respond to individual letters of comment.


Any individual may request a public hearing by submitting their written request, stating the specific reasons for holding a hearing, in the same manner and time period as other comments.

Public hearings for the purposes of the Corps permit program will be held when the District Commander determines he can obtain additional information, not available in written comments, that will aid him in the decision making process for this application. A Corps hearing is not a source of information for the general public, nor a forum for the resolution of issues or conflicting points of view (witnesses are not sworn and cross examination is prohibited). Hearings will not be held to obtain information on issues unrelated to the work requiring a permit, such as property ownership, neighbor disputes, or the behavior or actions of the public or applicant on upland property not regulated by the Department of the Army. Information obtained from a public hearing is given no greater weight than that obtained from written comments. Therefore, you should not fail to make timely written comments because a hearing might be held.

The decision to approve or deny this permit request will be based on an evaluation of the probable impact, including cumulative impacts of the proposed activity on the public interest. That decision will reflect the national concern for both protection and utilization of important resources. The benefits which reasonably may be expected to accrue from the proposal must be balanced against its reasonably foreseeable detriments. All factors which may be relevant to the proposal will be considered including the cumulative effects thereof; among these are conservation, economics, aesthetics,


general environmental concerns, wetlands, historic properties, fish and wildlife values, flood hazards, flood plain values, land use, navigation, shoreline erosion and accretion, recreation, water supply and conservation, water quality, energy needs, safety, food and fiber production, mineral needs, considerations of property ownership, and in general, the needs and welfare of the people.

The Corps of Engineers is soliciting comments from the public; Federal, state and local agencies and officials; Indian Tribes; and other interested parties in order to consider and evaluate the impacts of this proposed activity. Any comments received will be considered by the Corps of Engineers to determine whether to issue, modify, condition or deny a permit for this proposal. To make this decision, comments are used to assess impacts on endangered species, historic properties, water quality, general environmental effects, and the other public interest factors listed above. Comments are used in the preparation of an Environmental Assessment and/or an Environmental Impact Statement pursuant to the National Environmental Policy Act. Comments are also used to determine the need for a public hearing and to determine the overall public interest of the proposed activity.

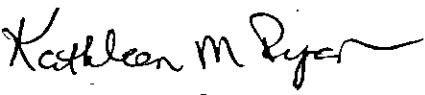
for Paul G. Leuchner
Chief, Regulatory Branch

NOTICE TO POSTMASTER: It is requested that this notice be posted continuously and conspicuously for 30 days from the date of issuance.

CLAUS, RUSSELL
D/A Processing No. 2000-00231(2)
Erie County, Ohio Quad: VERMILION WEST
Sheet 2 of 4

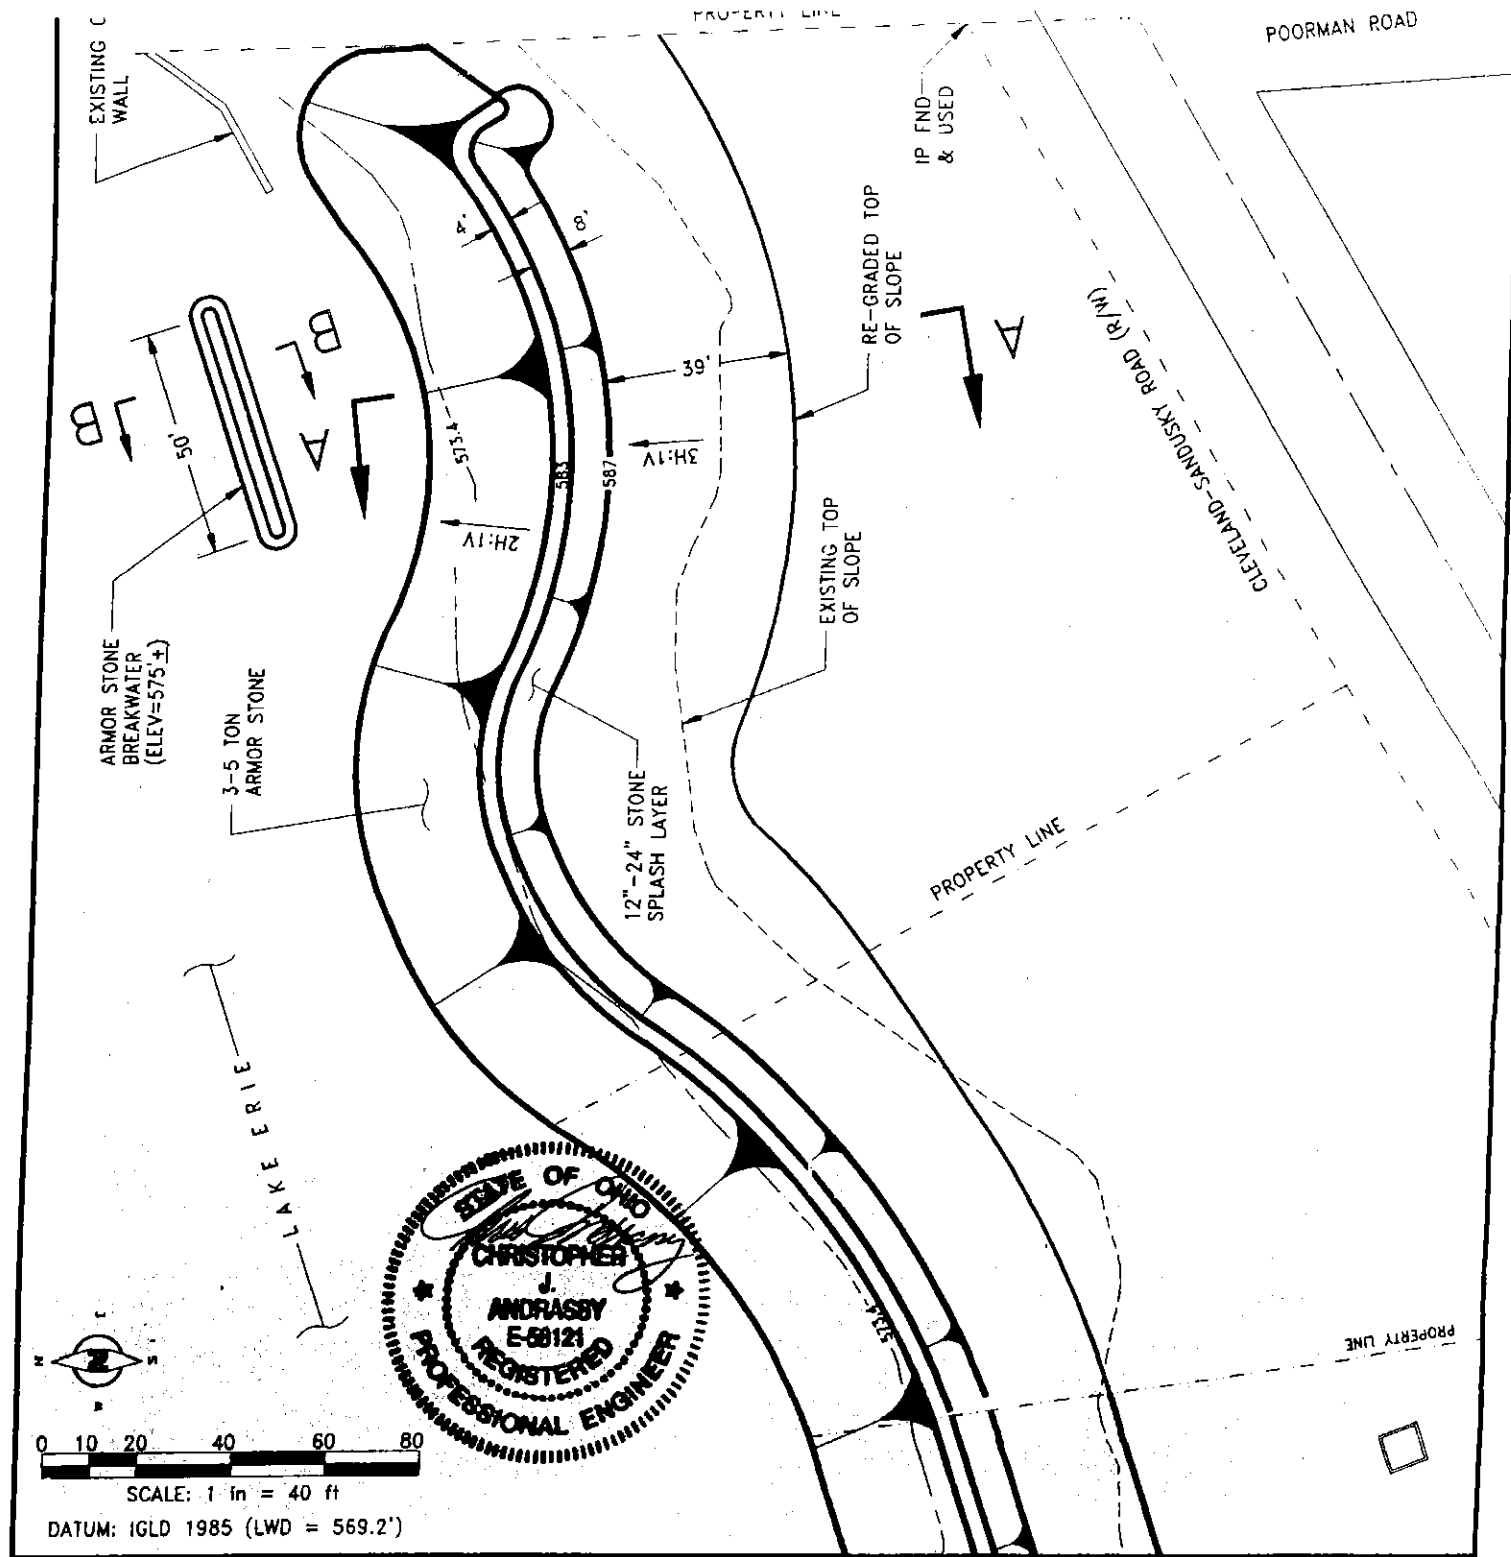

PREPARED BY:
Andrassy Engineering, Ltd.

ADJACENT PROPERTY OWNERS:

Henry W. Kishman
 681 Main Street, Vermilion, OH 44089
 Berthabelle M. Duchene and Edward A. Wlodarsky
 10915 West Lake Road, Vermilion, OH 44089

PROPOSED SITE PLAN


**ARMOR STONE REVETMENT
 VERMILION, OHIO**

CLAUS, RUSSELL


D/A Processing No. 2000-00231(2)

Erie County, Ohio Quad: VERMILION WEST

Sheet 3 of 4

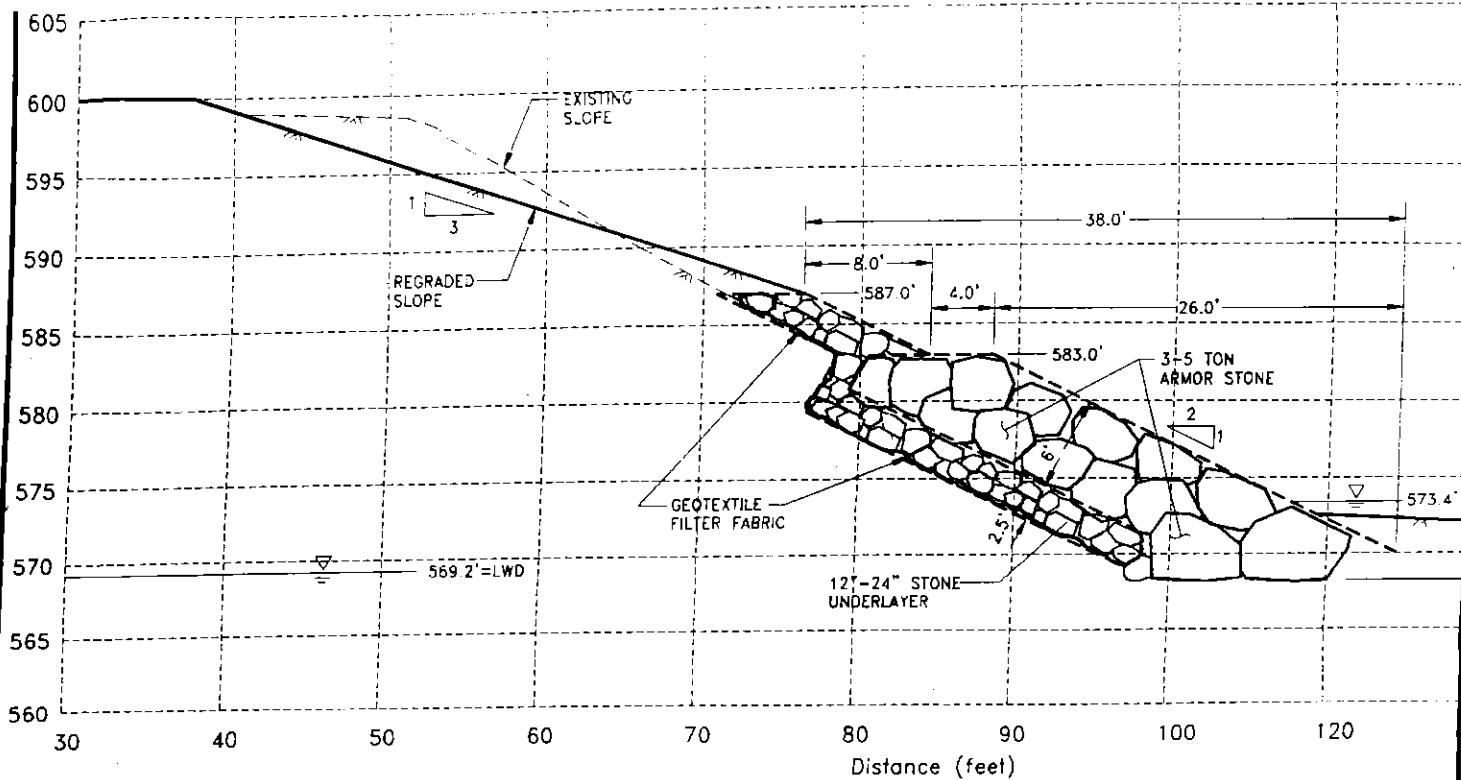


SECTION A-A
SCALE: 1" = 12'

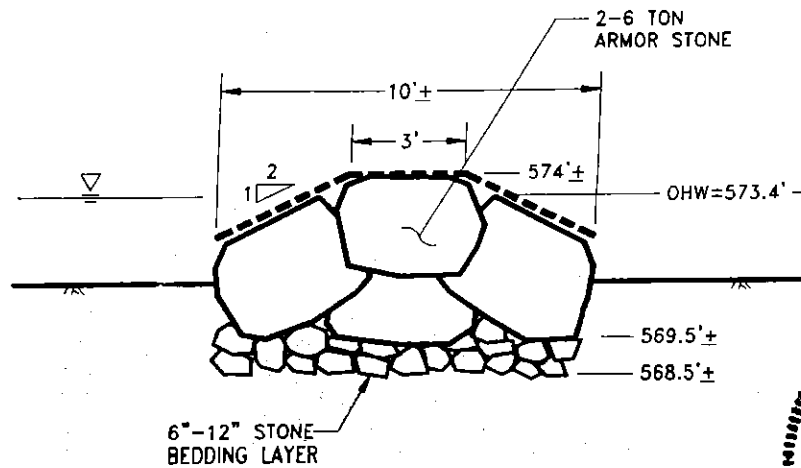

SECTION B-B
SCALE: 1" = 5'

Note: Contractor to place geotextile filter under bedding layer if existing soil at 568.5' design base elevation is sandy or consists of soft clay. If hard shale bottom is encountered at 569.5' elevation or greater, bedding layer may be omitted.

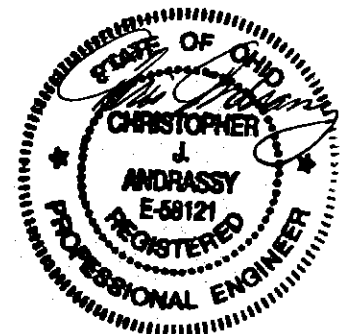

PREPARED BY:
Andrassy Engineering, Ltd.

ADJACENT PROPERTY OWNERS:
Henry W. Kishman
681 Main Street, Vermilion, OH 44089
Berthabelle M. Duchene and Edward A. Wlodarsky
10915 West Lake Road, Vermilion, OH 44089

SECTIONS

ARMOR STONE REVETMENT
VERMILION, OHIO

CLAUS, RUSSELL
D/A Processing No. 2000-00231(2)
Erie County, Ohio Quad: VERMILION WEST
Sheet 4 of 4

SHEET 4 OF 4

6/8/00